
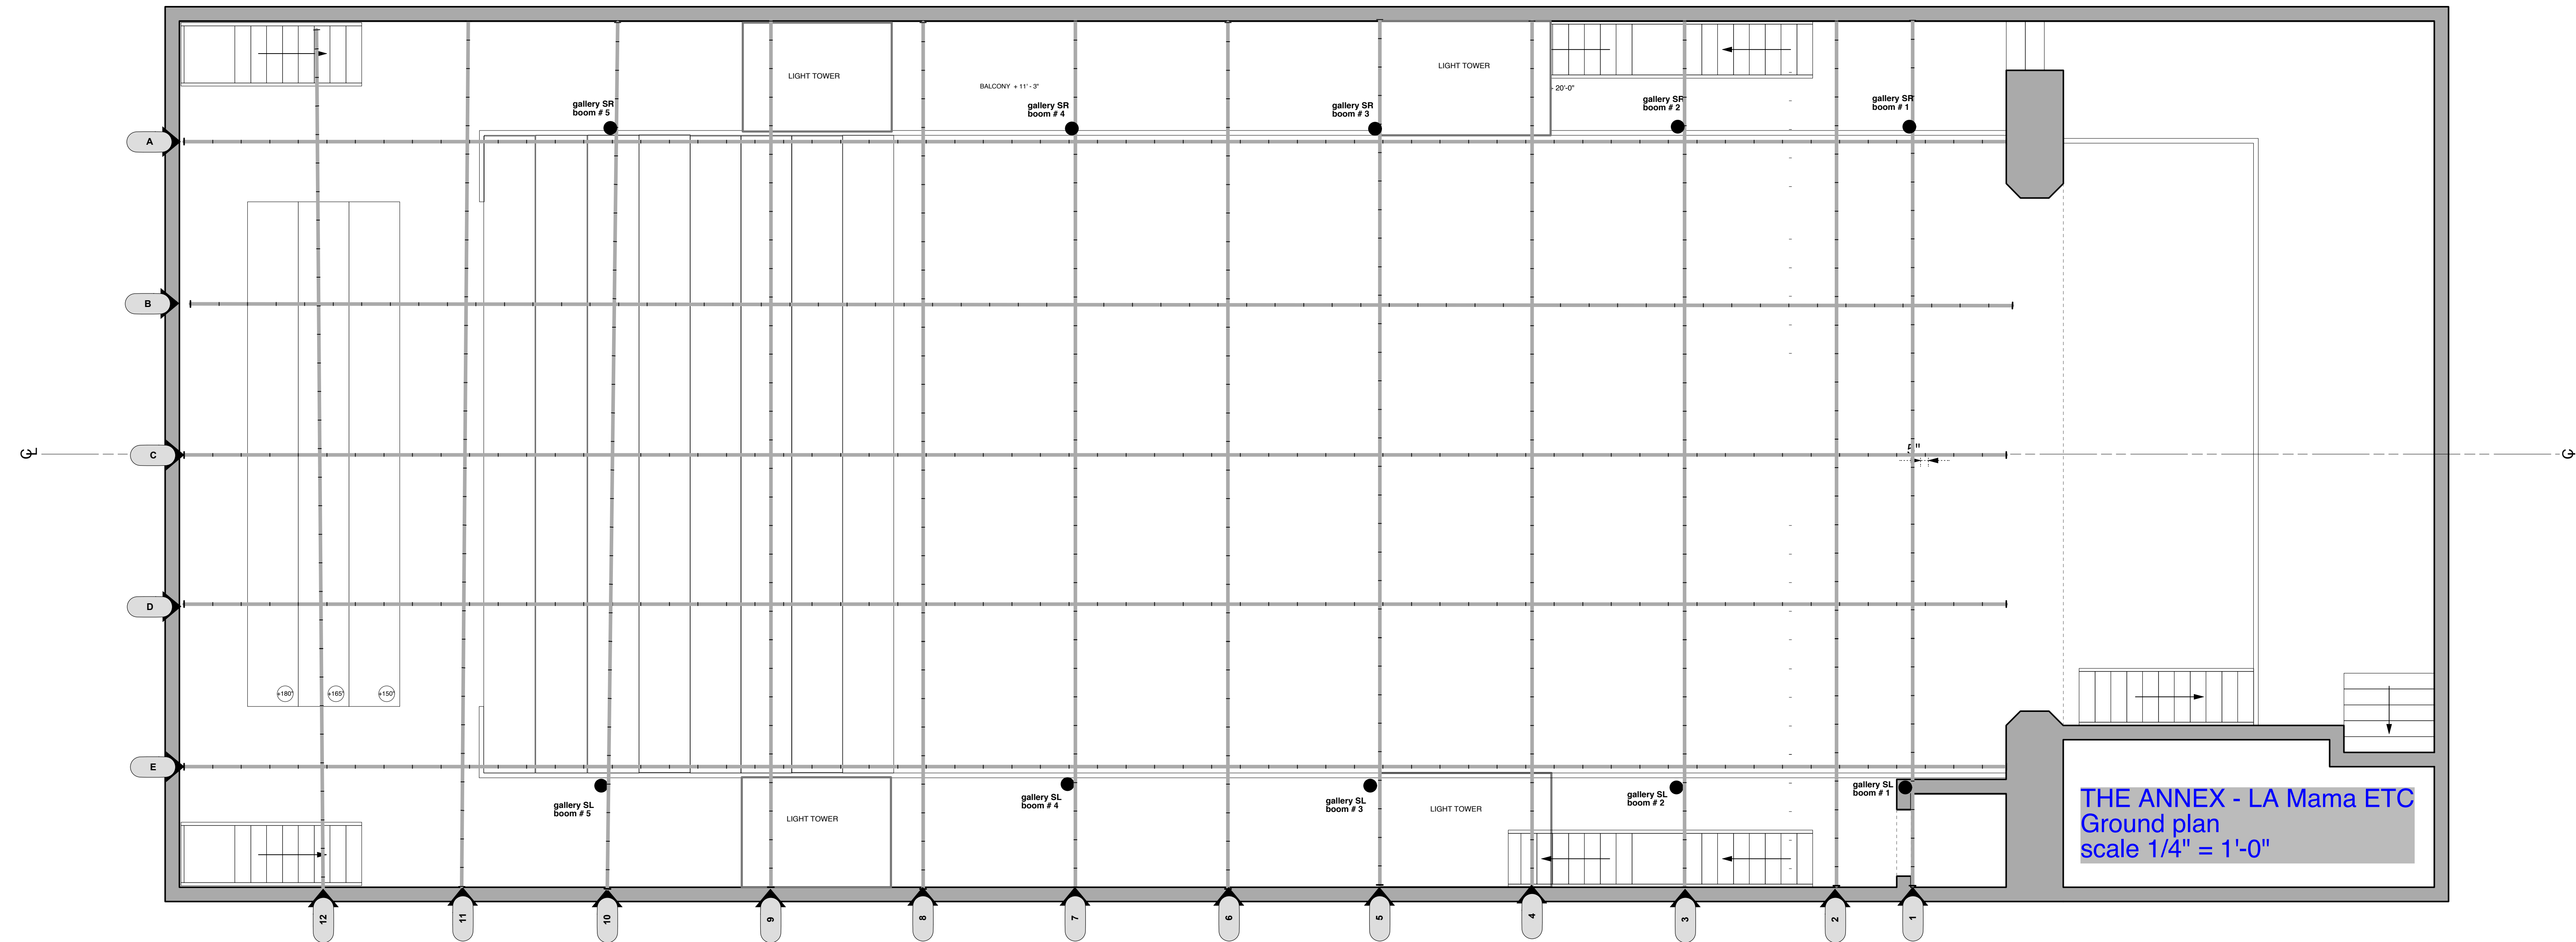


THE ANNEX - LA Mama ETC  
section thru center line  
scale 1/4" = 1'-0"

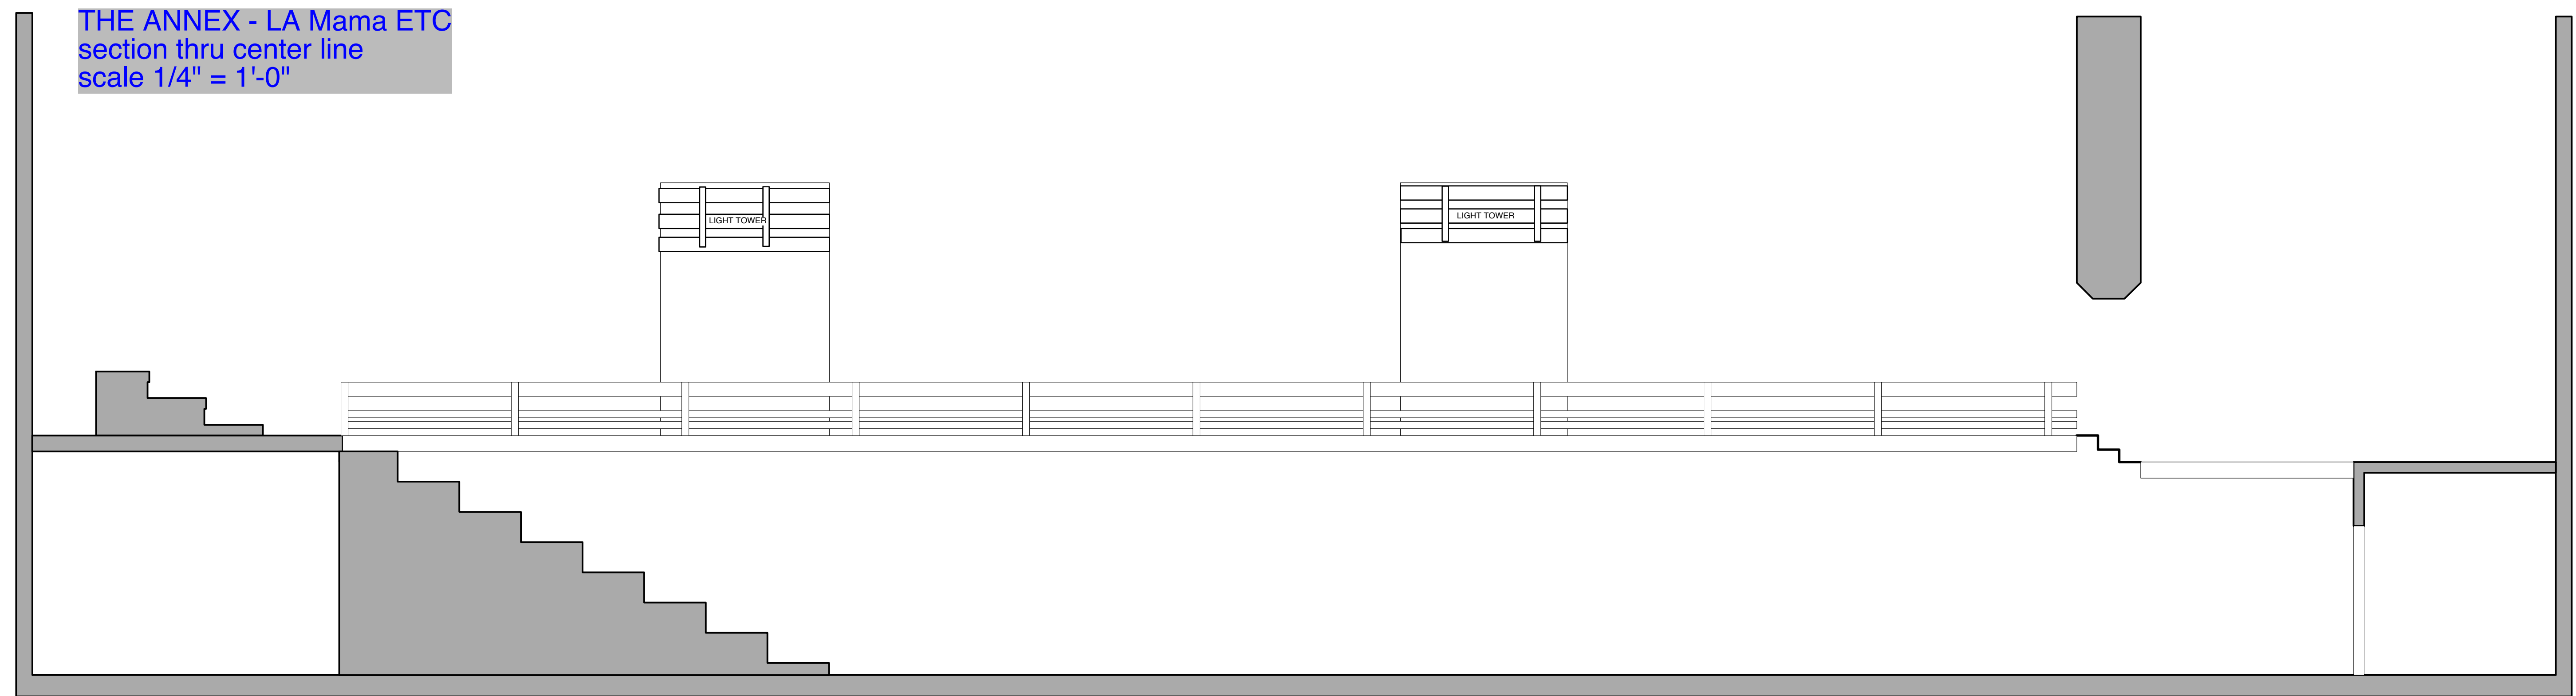

THE ANNEX - LA Mama ETC  
Ground plan  
scale 1/4" = 1'-0"